

GRUNDRISS E


1:200



05.07.23

Bestand

— BAULINIE Bestand
— BAULINIE +20cm Dämmung

Vorabzug

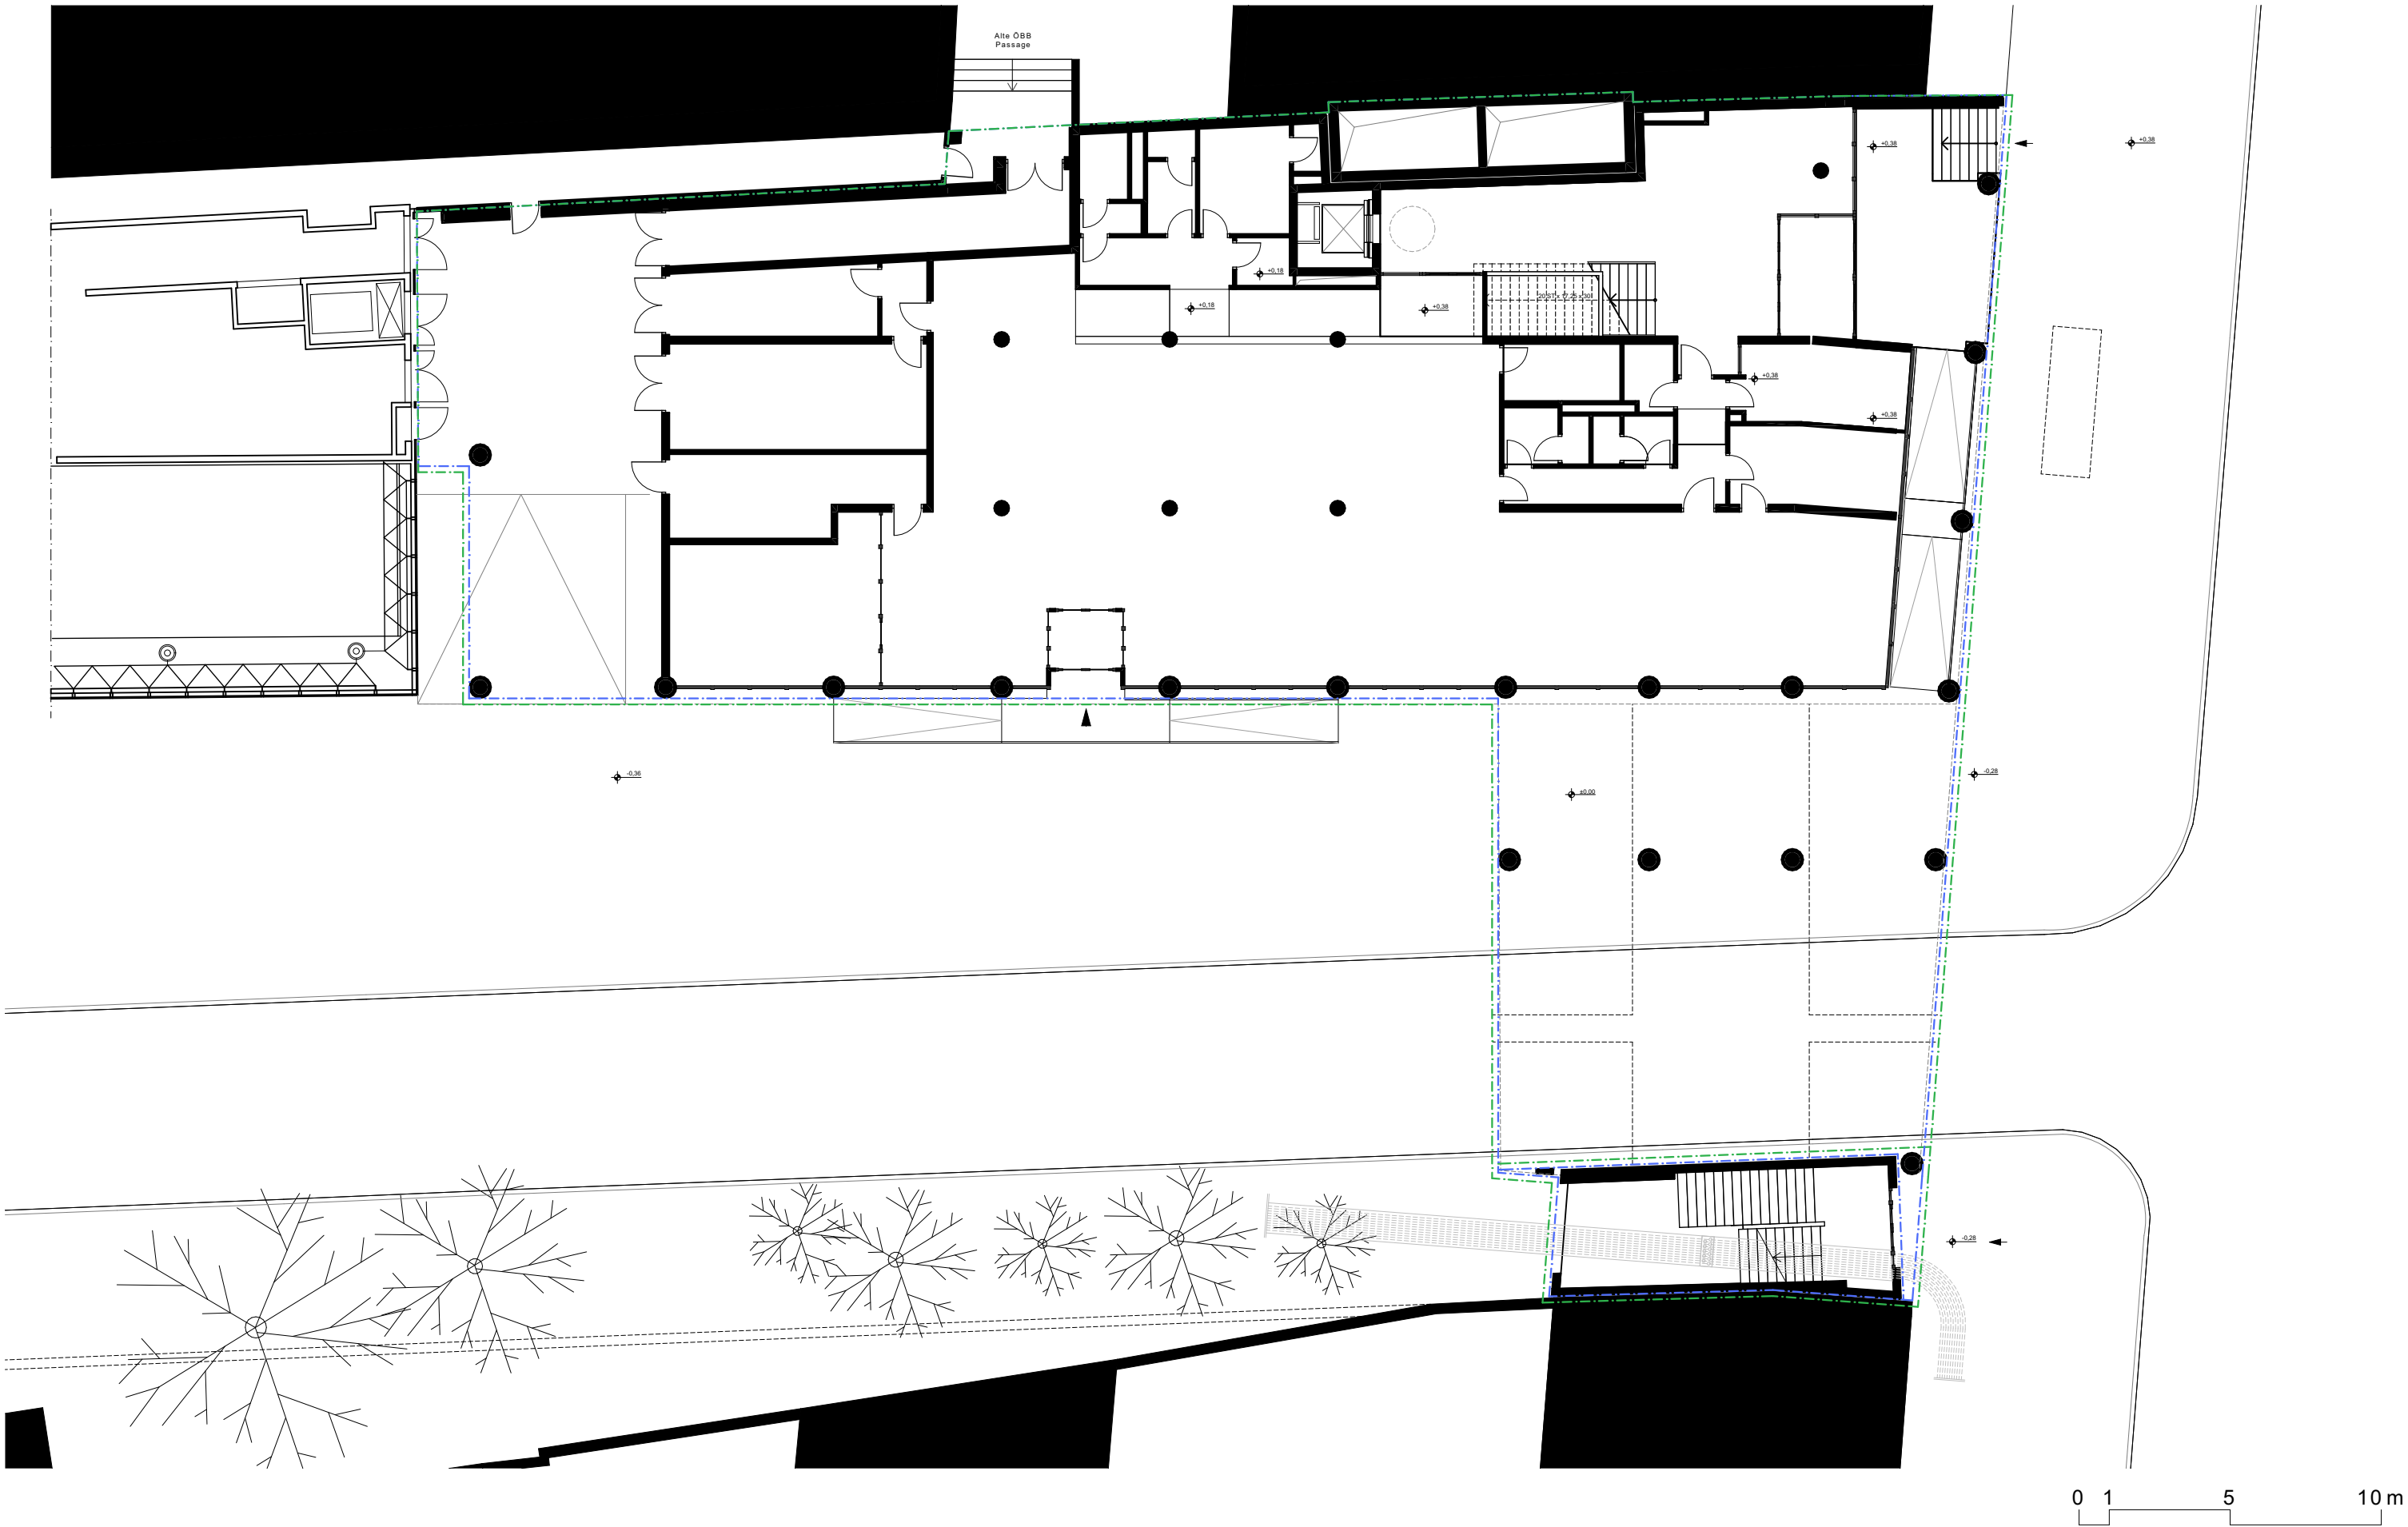

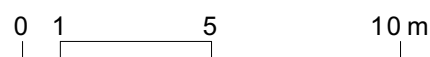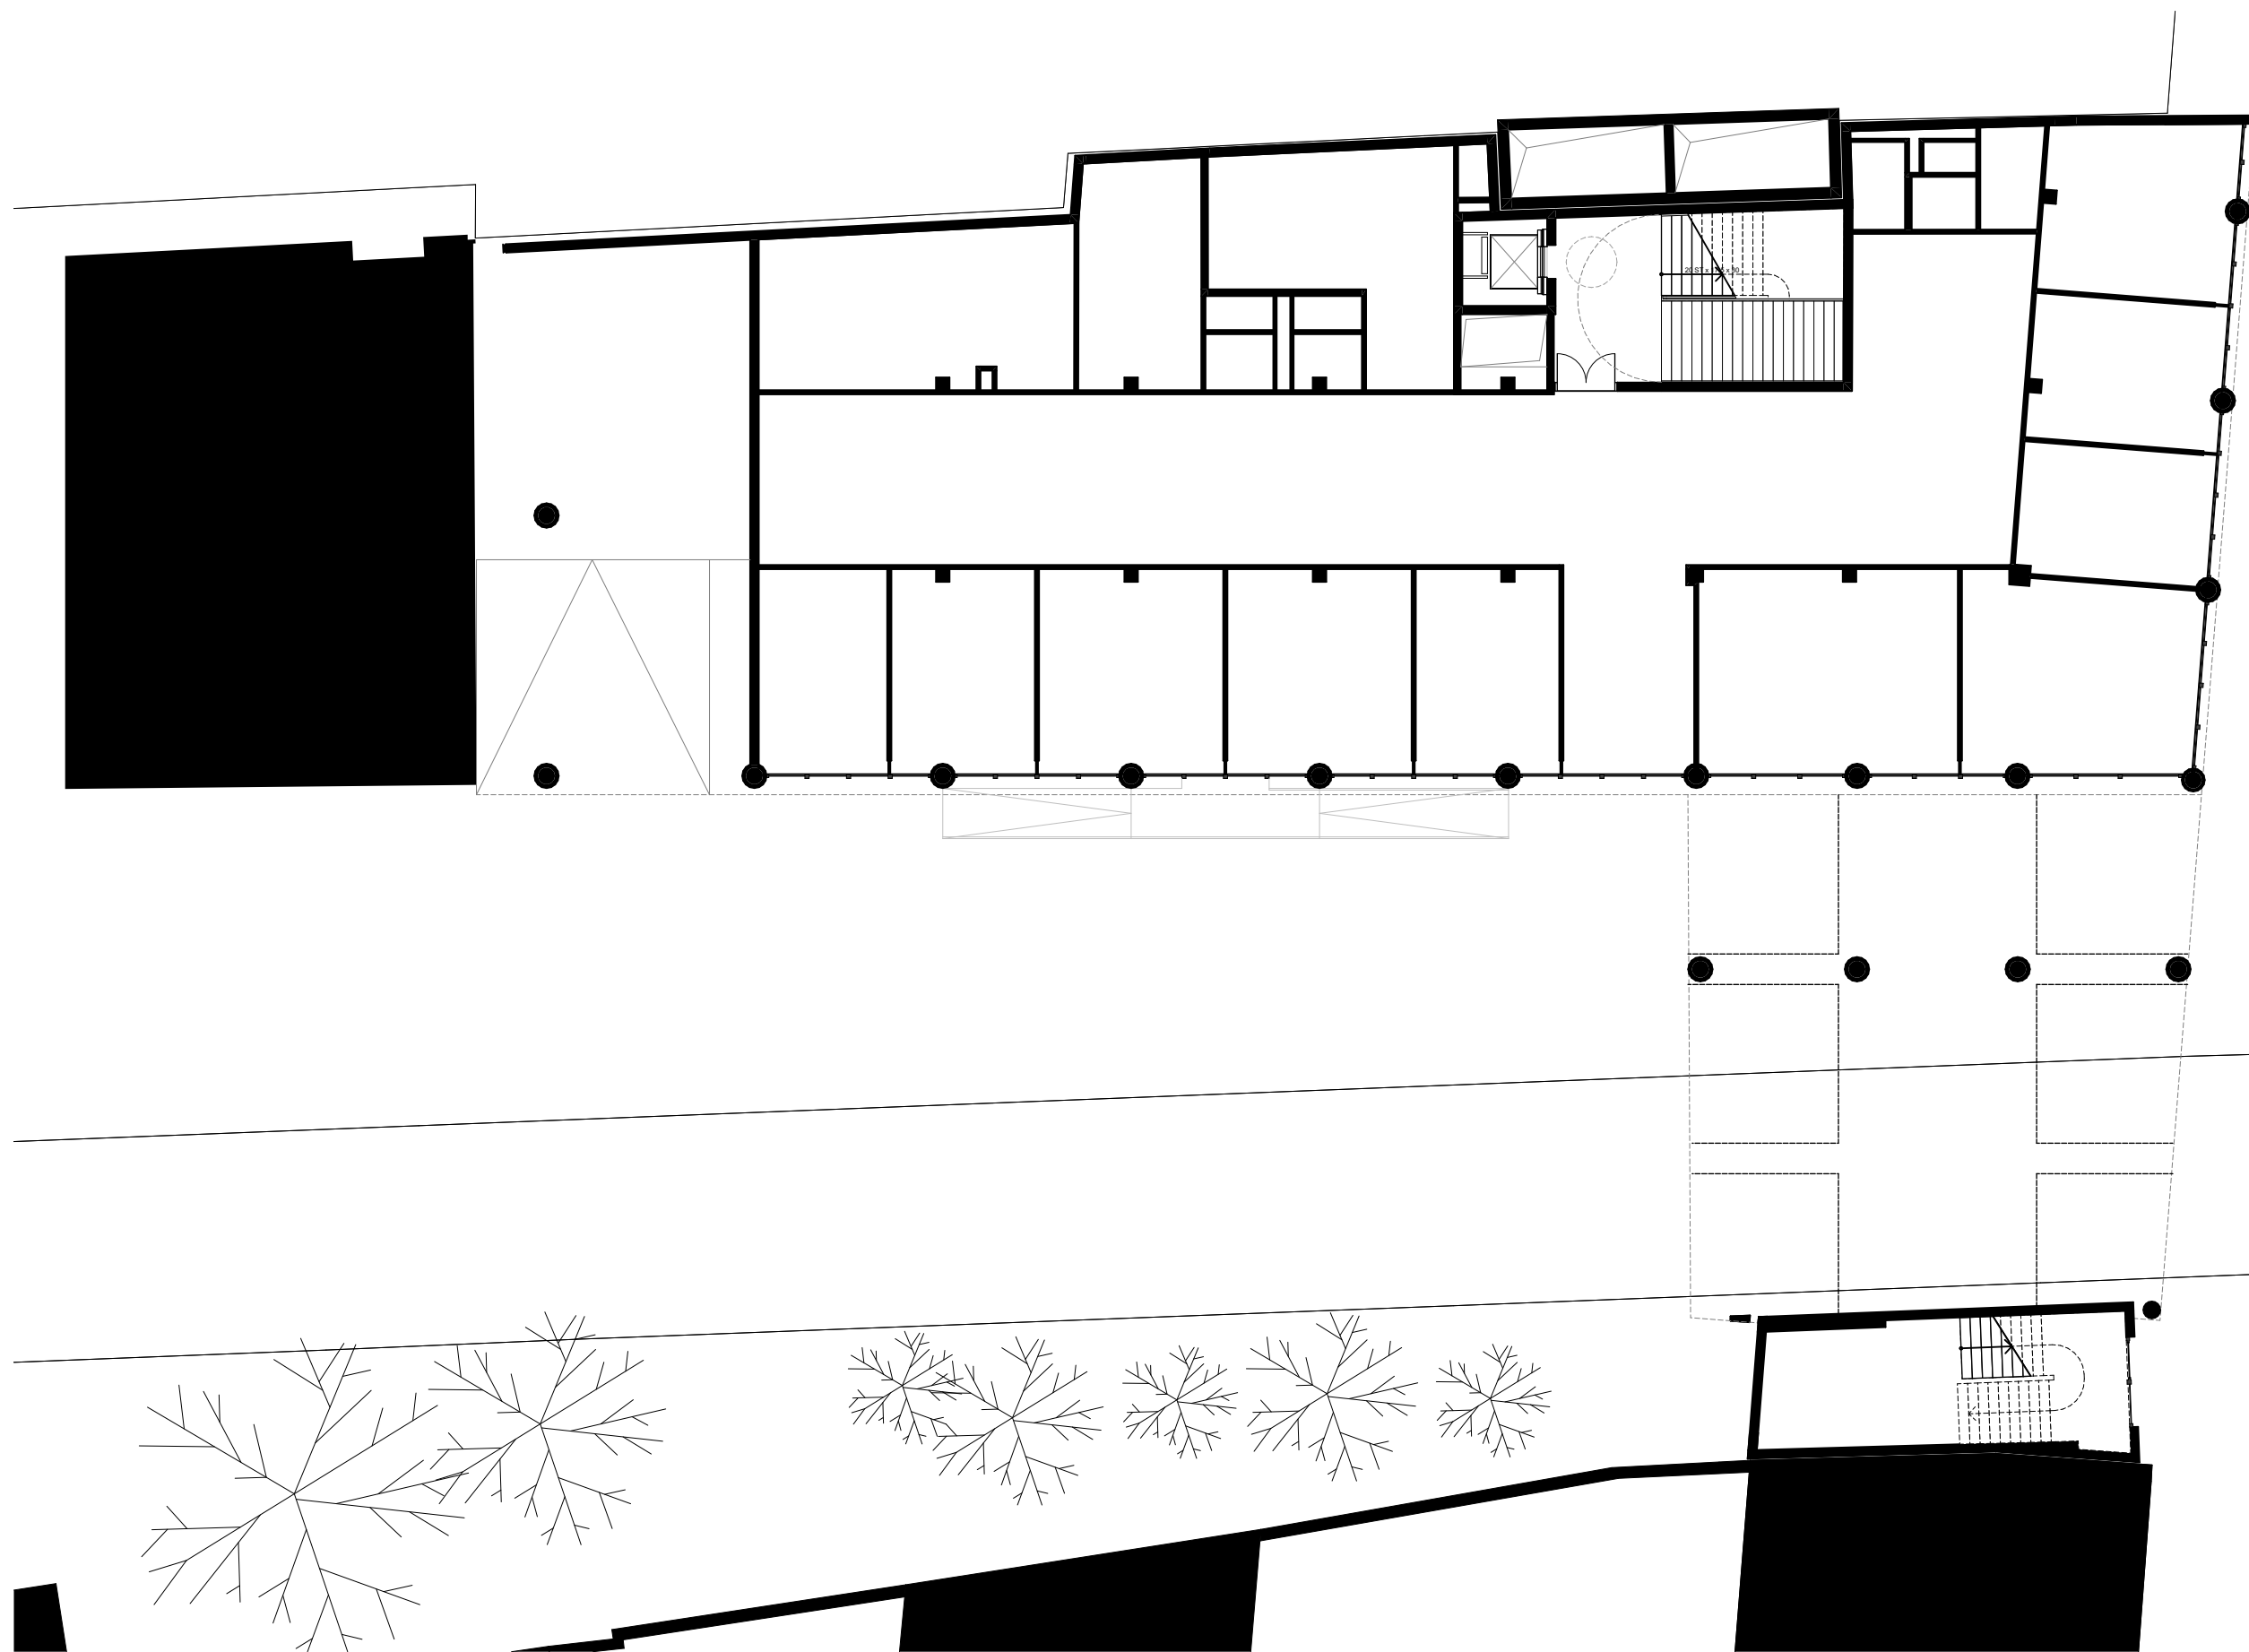


1.OG
Grundrisse 1:200



0 1 5 10 m

2.OG
Grundrisse 1:200

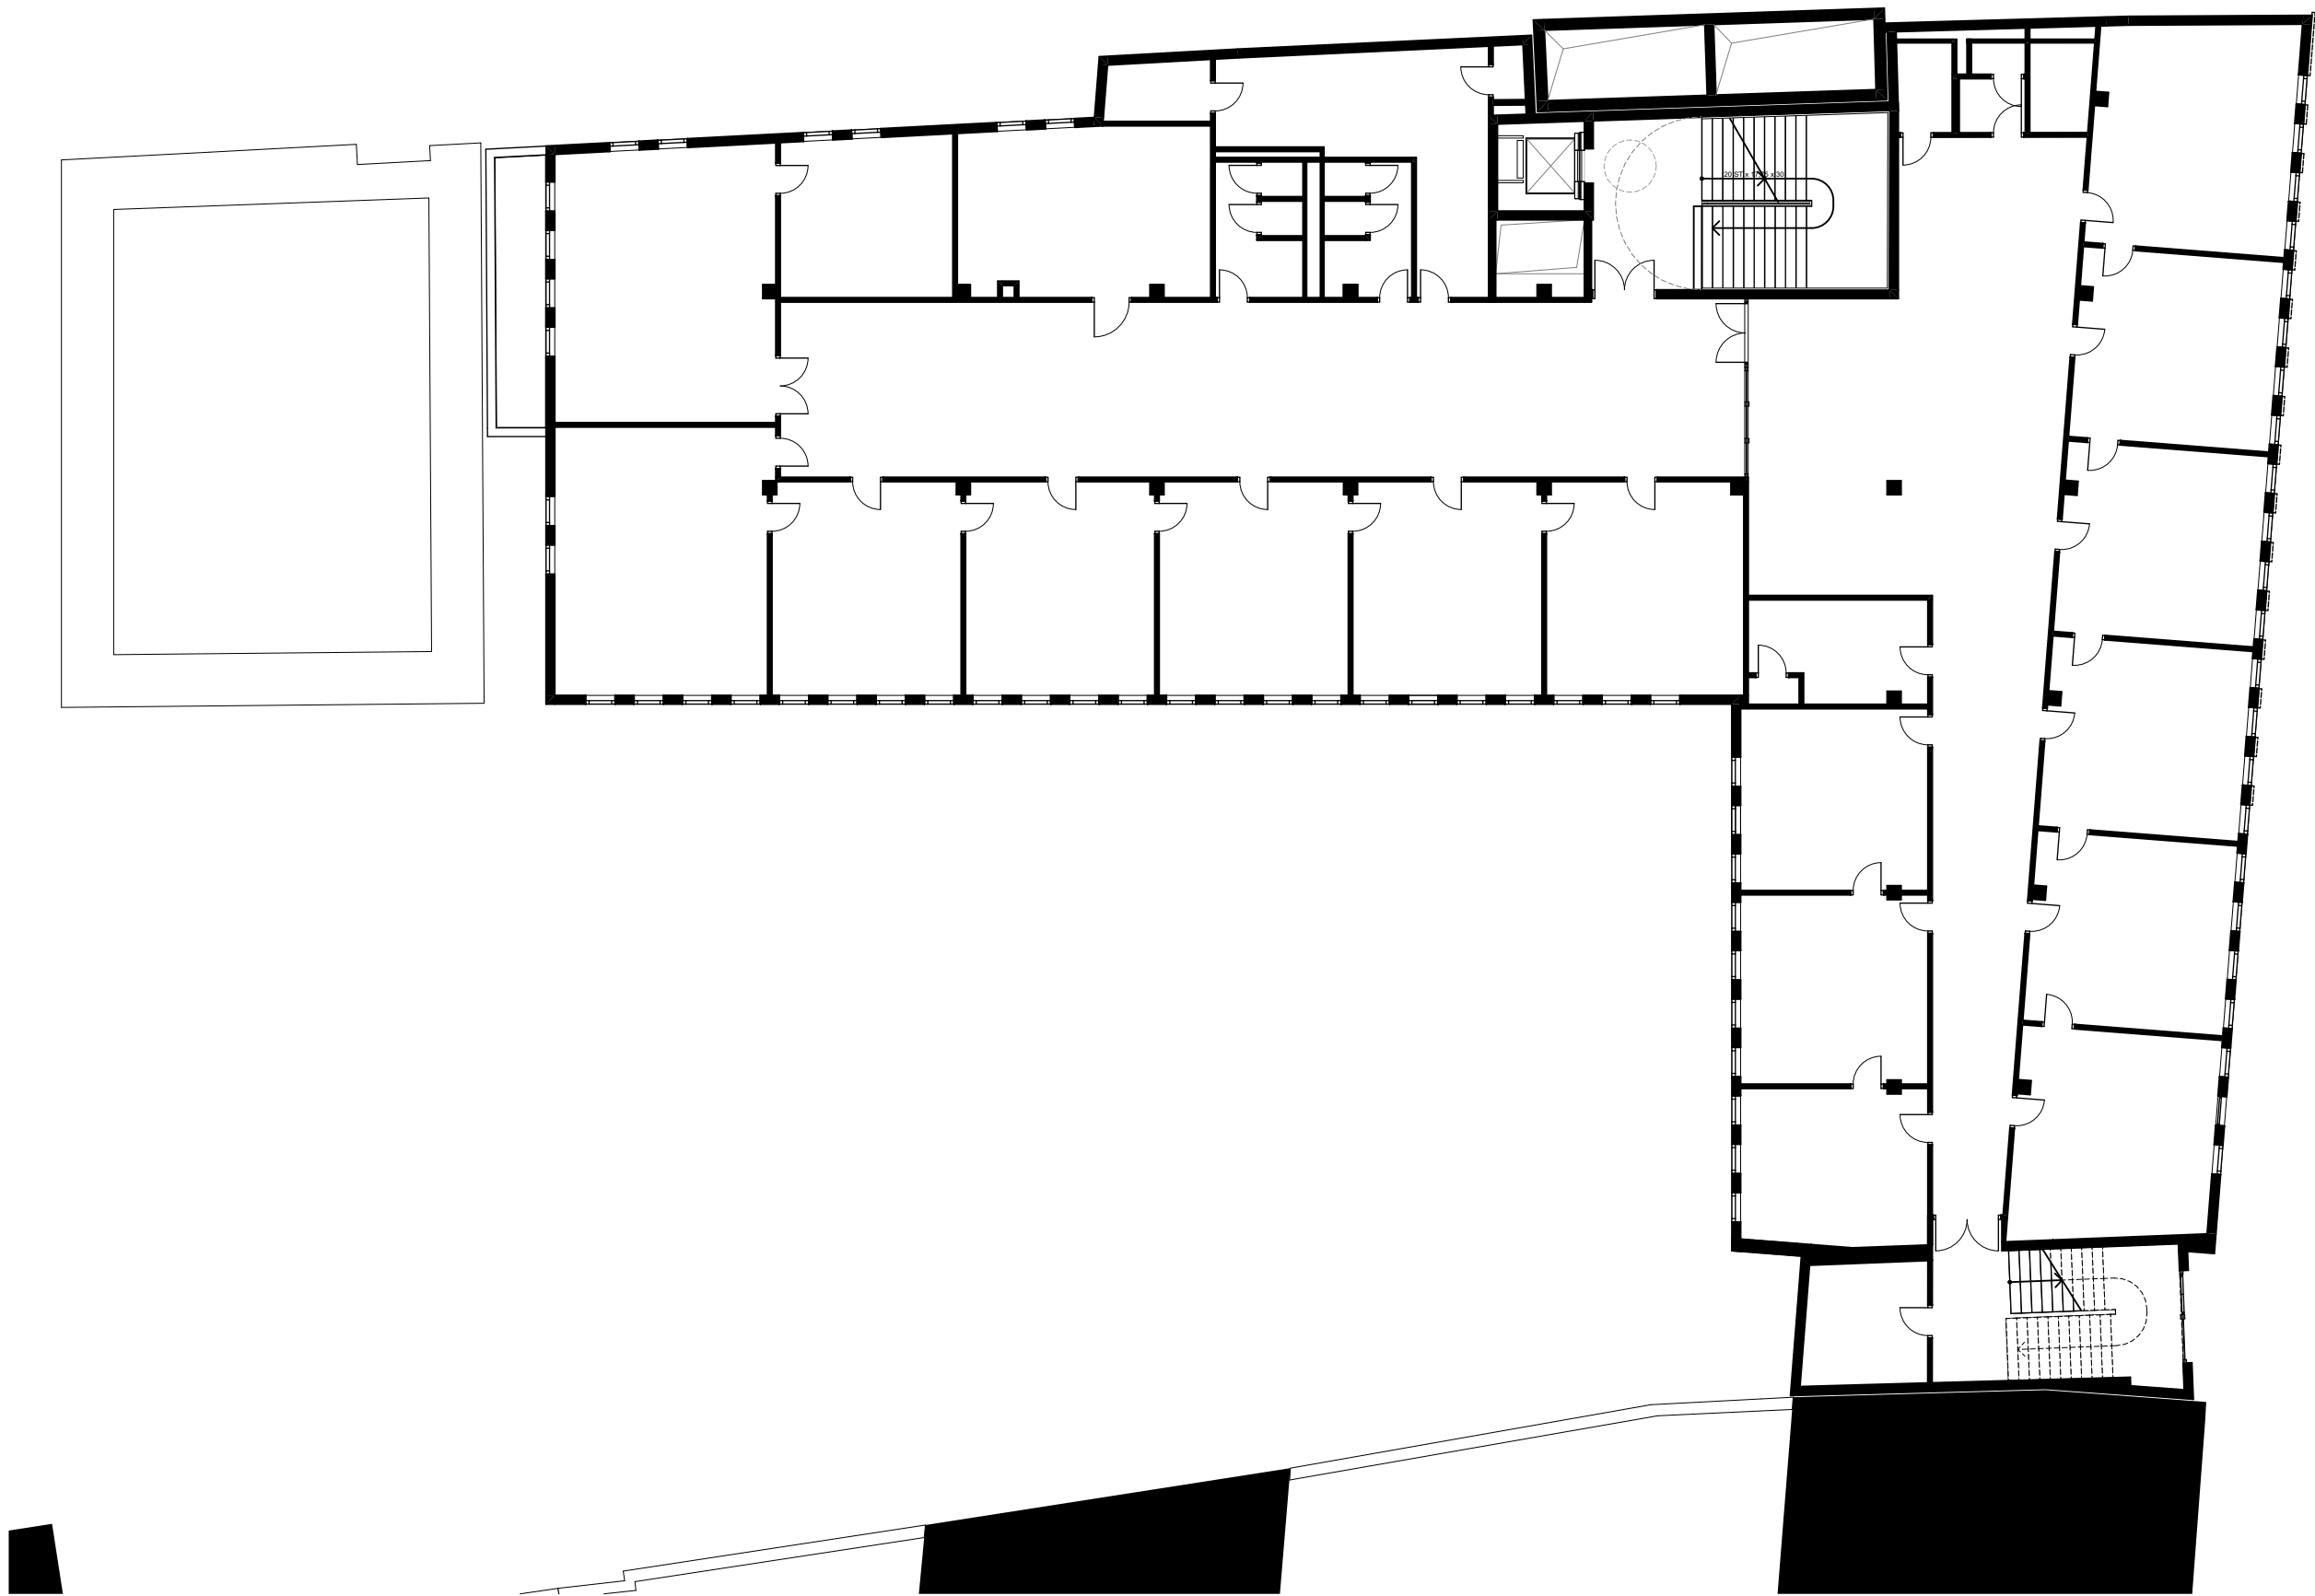

0 1 5 10 m

3.OG
Grundrisse 1:200

